


FLOOR PLAN: GROUND FLOOR  
scale 1:250

CLIENT THE WORX ZONE	DRAWING DESIGN CONCEPT - SCHEME -10 GROUND FLOOR		PROJECT No. 3150	DATE 2013-11-06	REVISIONS		<b>green+evolutionarchitecture</b> 170 broadacres country estate, syringa drive, fourways, johannesburg tel: +27 11 465 6137 cell: +27 82 577 2345 e-mail: christian@greenevoarchitecture.co.za
	PROJECT NEW OFFICE BUILDING ON PTN 1,2,3 & 4 ERF 2532	PAPER SIZE A3	SCALE 1:250	DRAWING No. 3150-SK10-001	REVISION No. E	E	

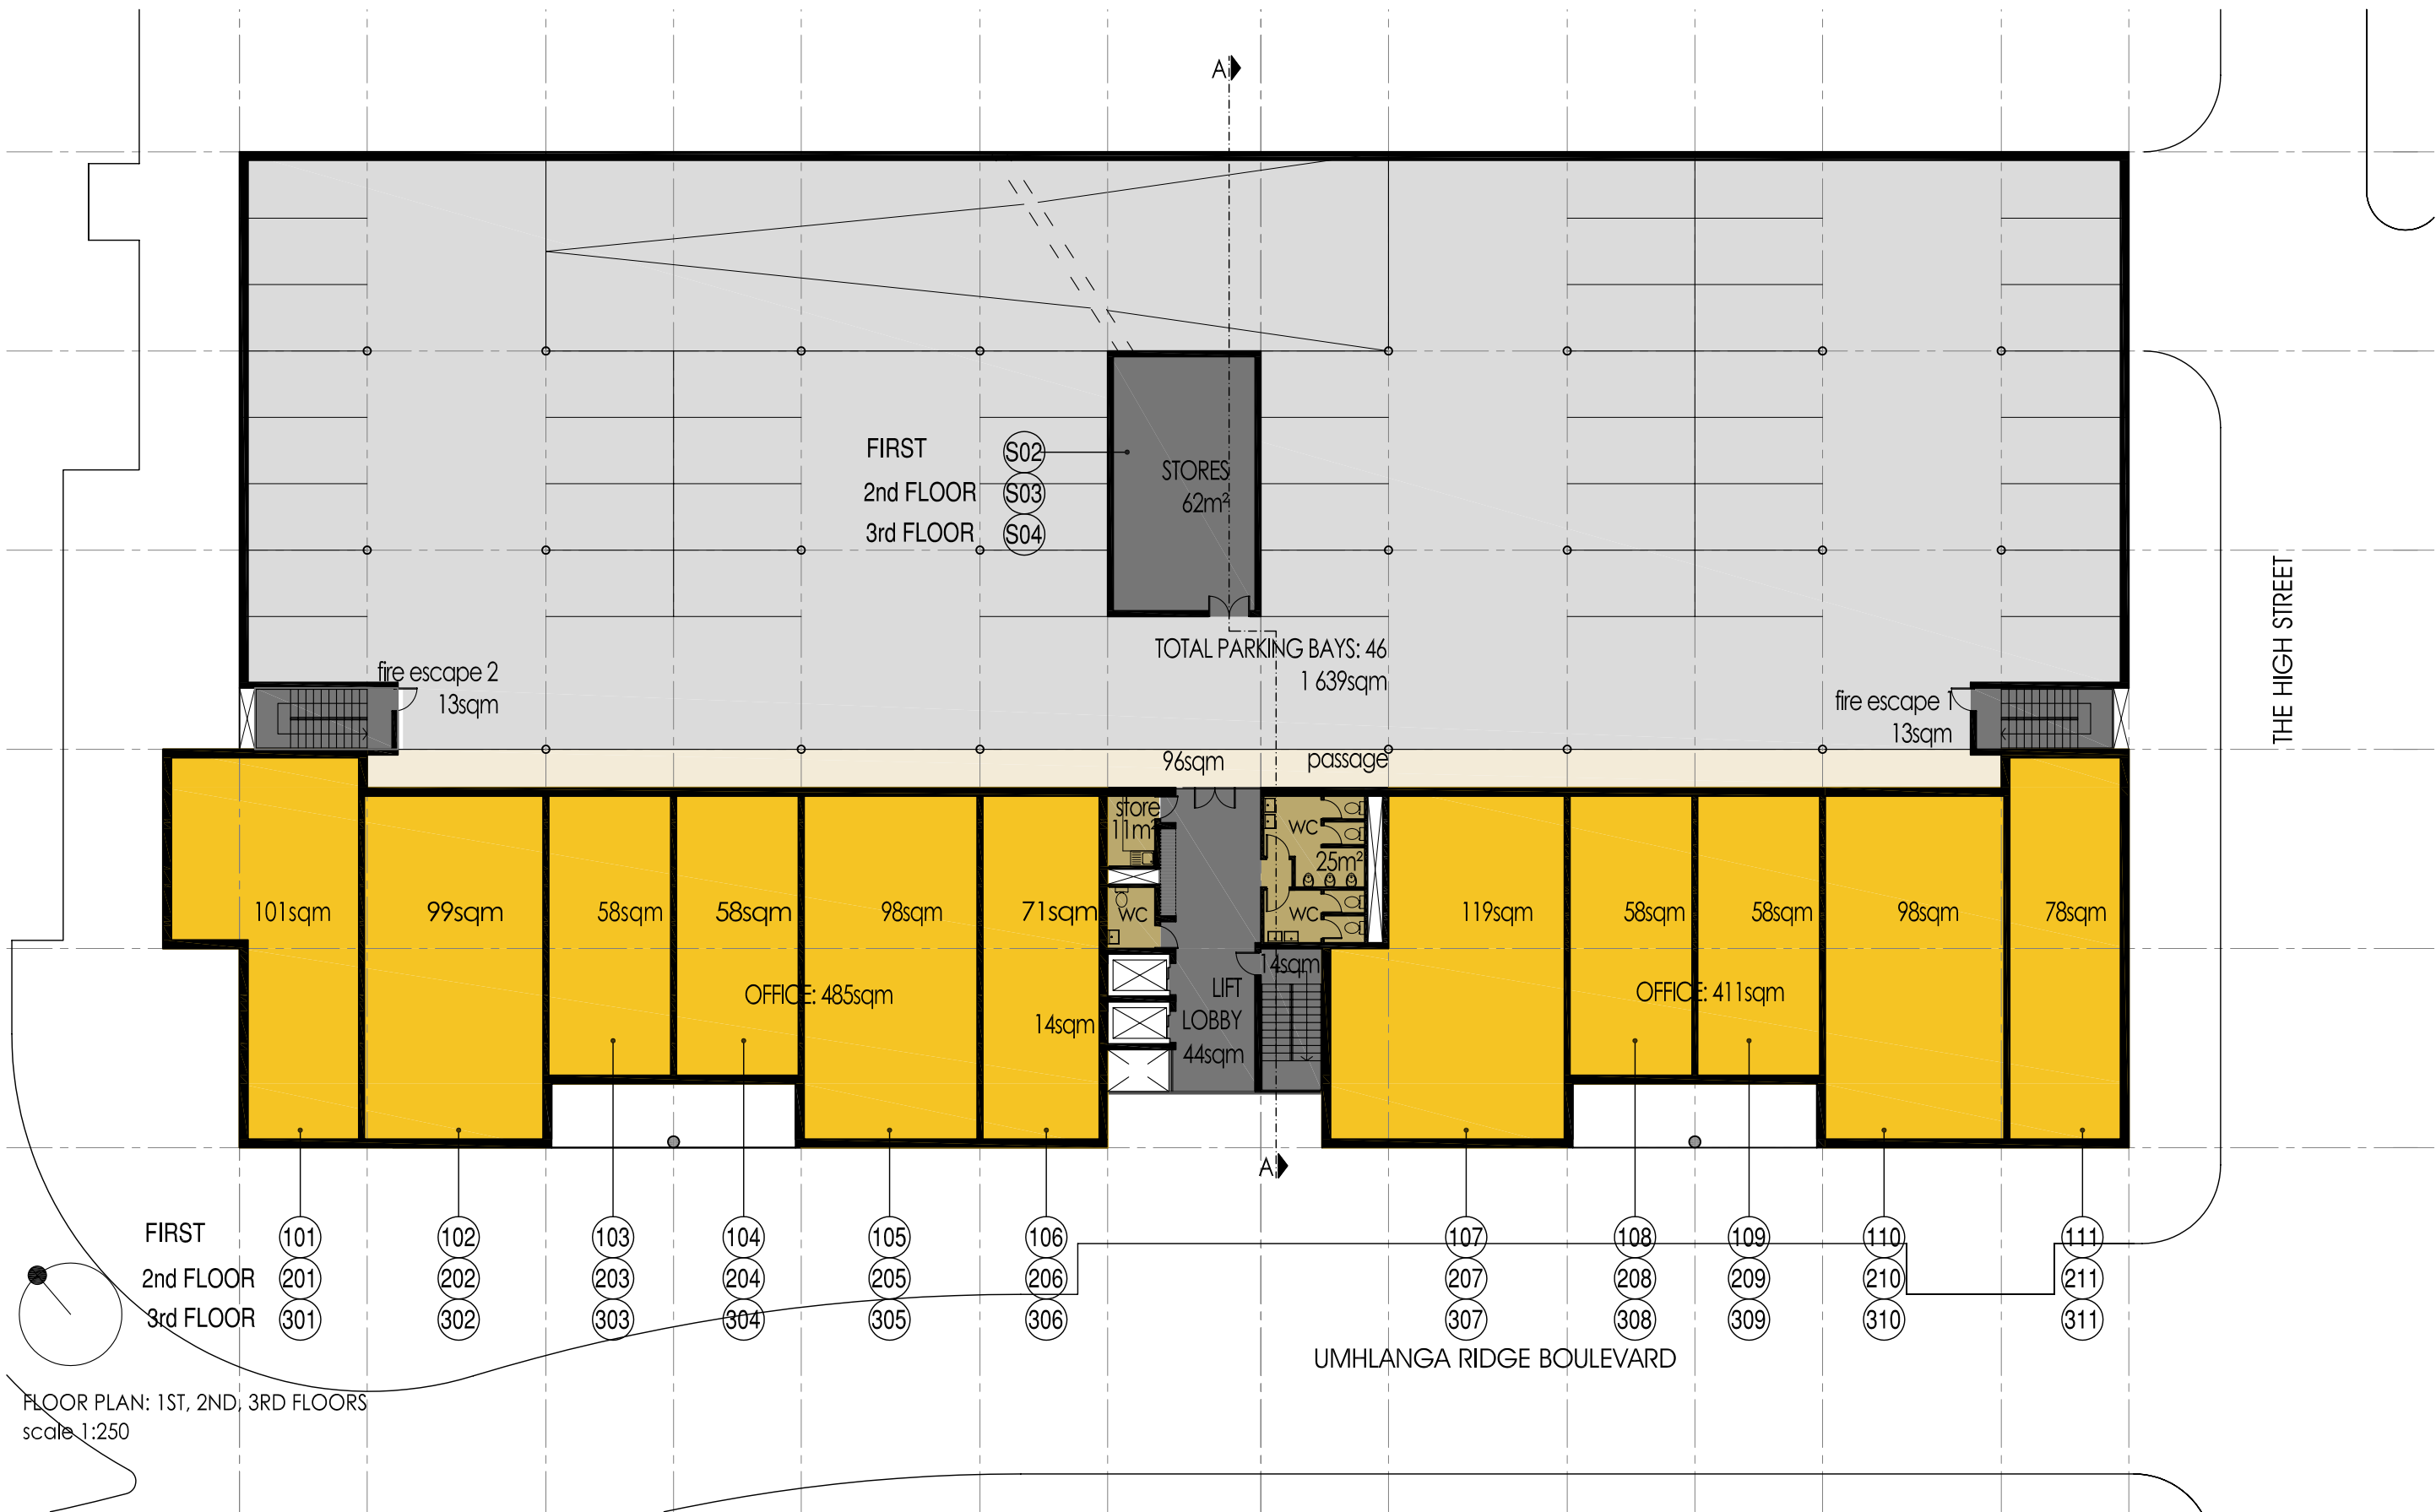

FLOOR PLAN: 1ST, 2ND, 3RD FLOORS  
scale 1:250

CLIENT THE WORX ZONE	DRAWING DESIGN CONCEPT - SCHEME -10 1ST, 2ND, 3RD FLOORS		PROJECT No. 3150	DATE 2013-11-06	REVISIONS		<b>green+evolutionarchitecture</b> 170 broadacres country estate, syringa drive, fourways, johannesburg tel: +27 11 465 6137 cell: +27 82 577 2345 e-mail: christian@greenevoarchitecture.co.za
	PROJECT NEW OFFICE BUILDING ON PTN 1,2,3 & 4 ERF 2532	PAPER SIZE A3	SCALE 1:250	DRAWING No. 3150-SK10-002	REVISION No. E	E	



FLOOR PLAN: 4TH FLOOR  
scale 1:250

CLIENT  
THE WORX ZONE

PROJECT  
NEW OFFICE BUILDING ON PTN 1,2,3 & 4 ERF 2532

DRAWING  
DESIGN CONCEPT - SCHEME -10  
ROOF PLAN

PAPER SIZE  
A3

SCALE  
1:250

PROJECT No.  
3150

DRAWING No.  
3150-SK10-003

DATE  
2013-11-06

REVISION No.  
E

REVISIONS	
E	2013-11-06 ISSUED TO CLIENT FOR INFORMATION

**green+evolutionarchitecture**

170 broadacres country estate. syringa drive. fourways. johannesburg  
tel: +27 11 465 6137  
cell: +27 82 577 2345  
e-mail: christlan@greenevoarchitecture.co.za